




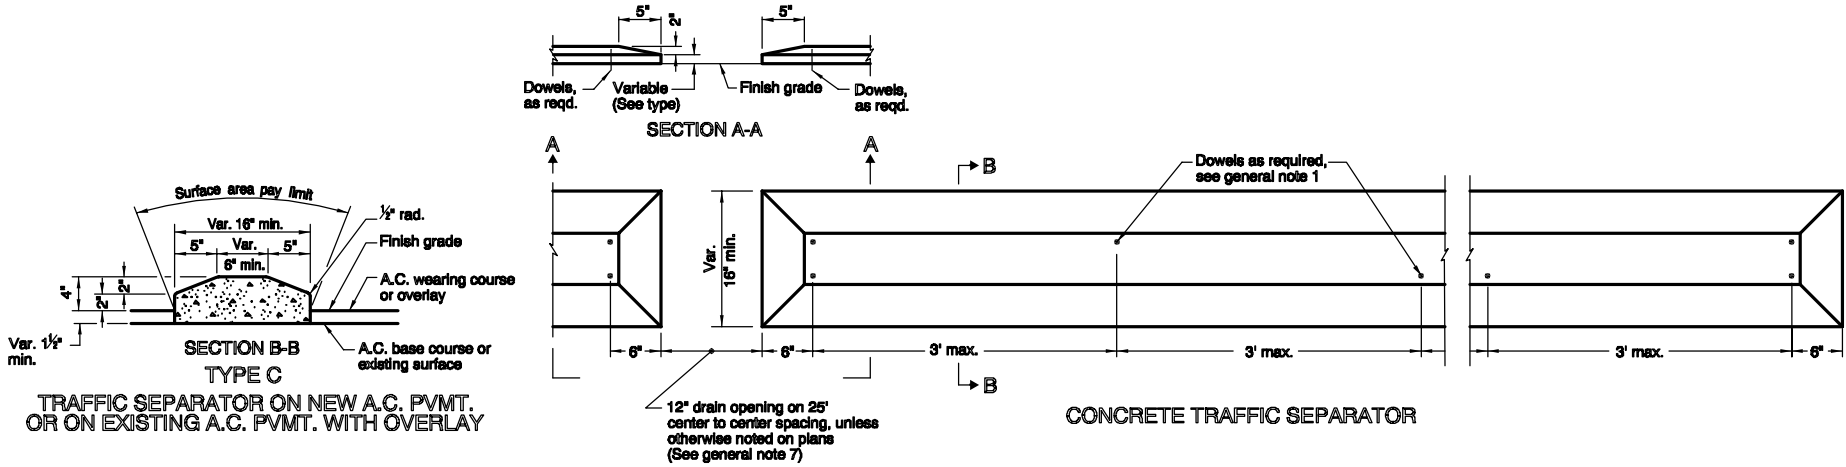

Typical Tree-Lane Cross Section

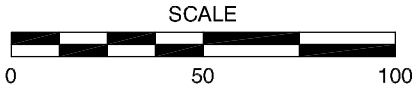



Excerpts from ODOT Standard Drawing RD706
Concrete TRAFFIC SEPARATOR, TYPE B

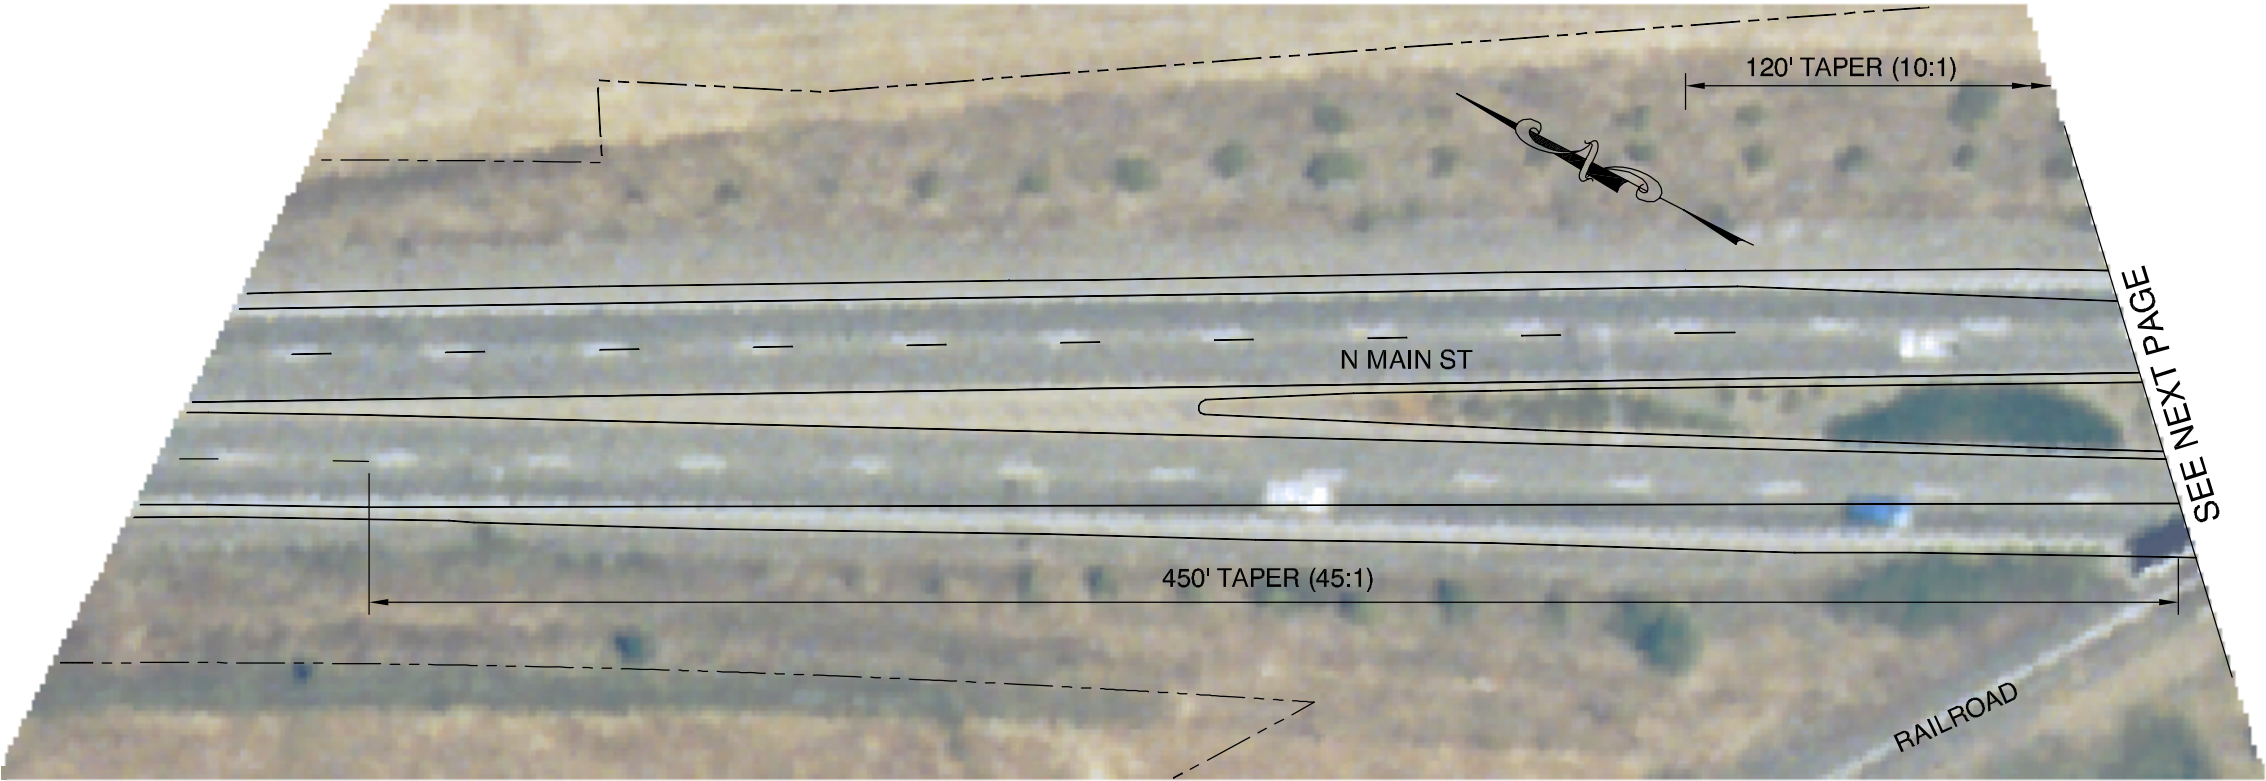

**N MAIN STREET ROAD DIET
FOR DISCUSSION PURPOSES ONLY**




**Figure
1**

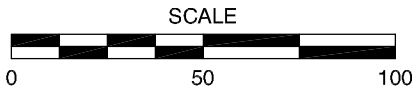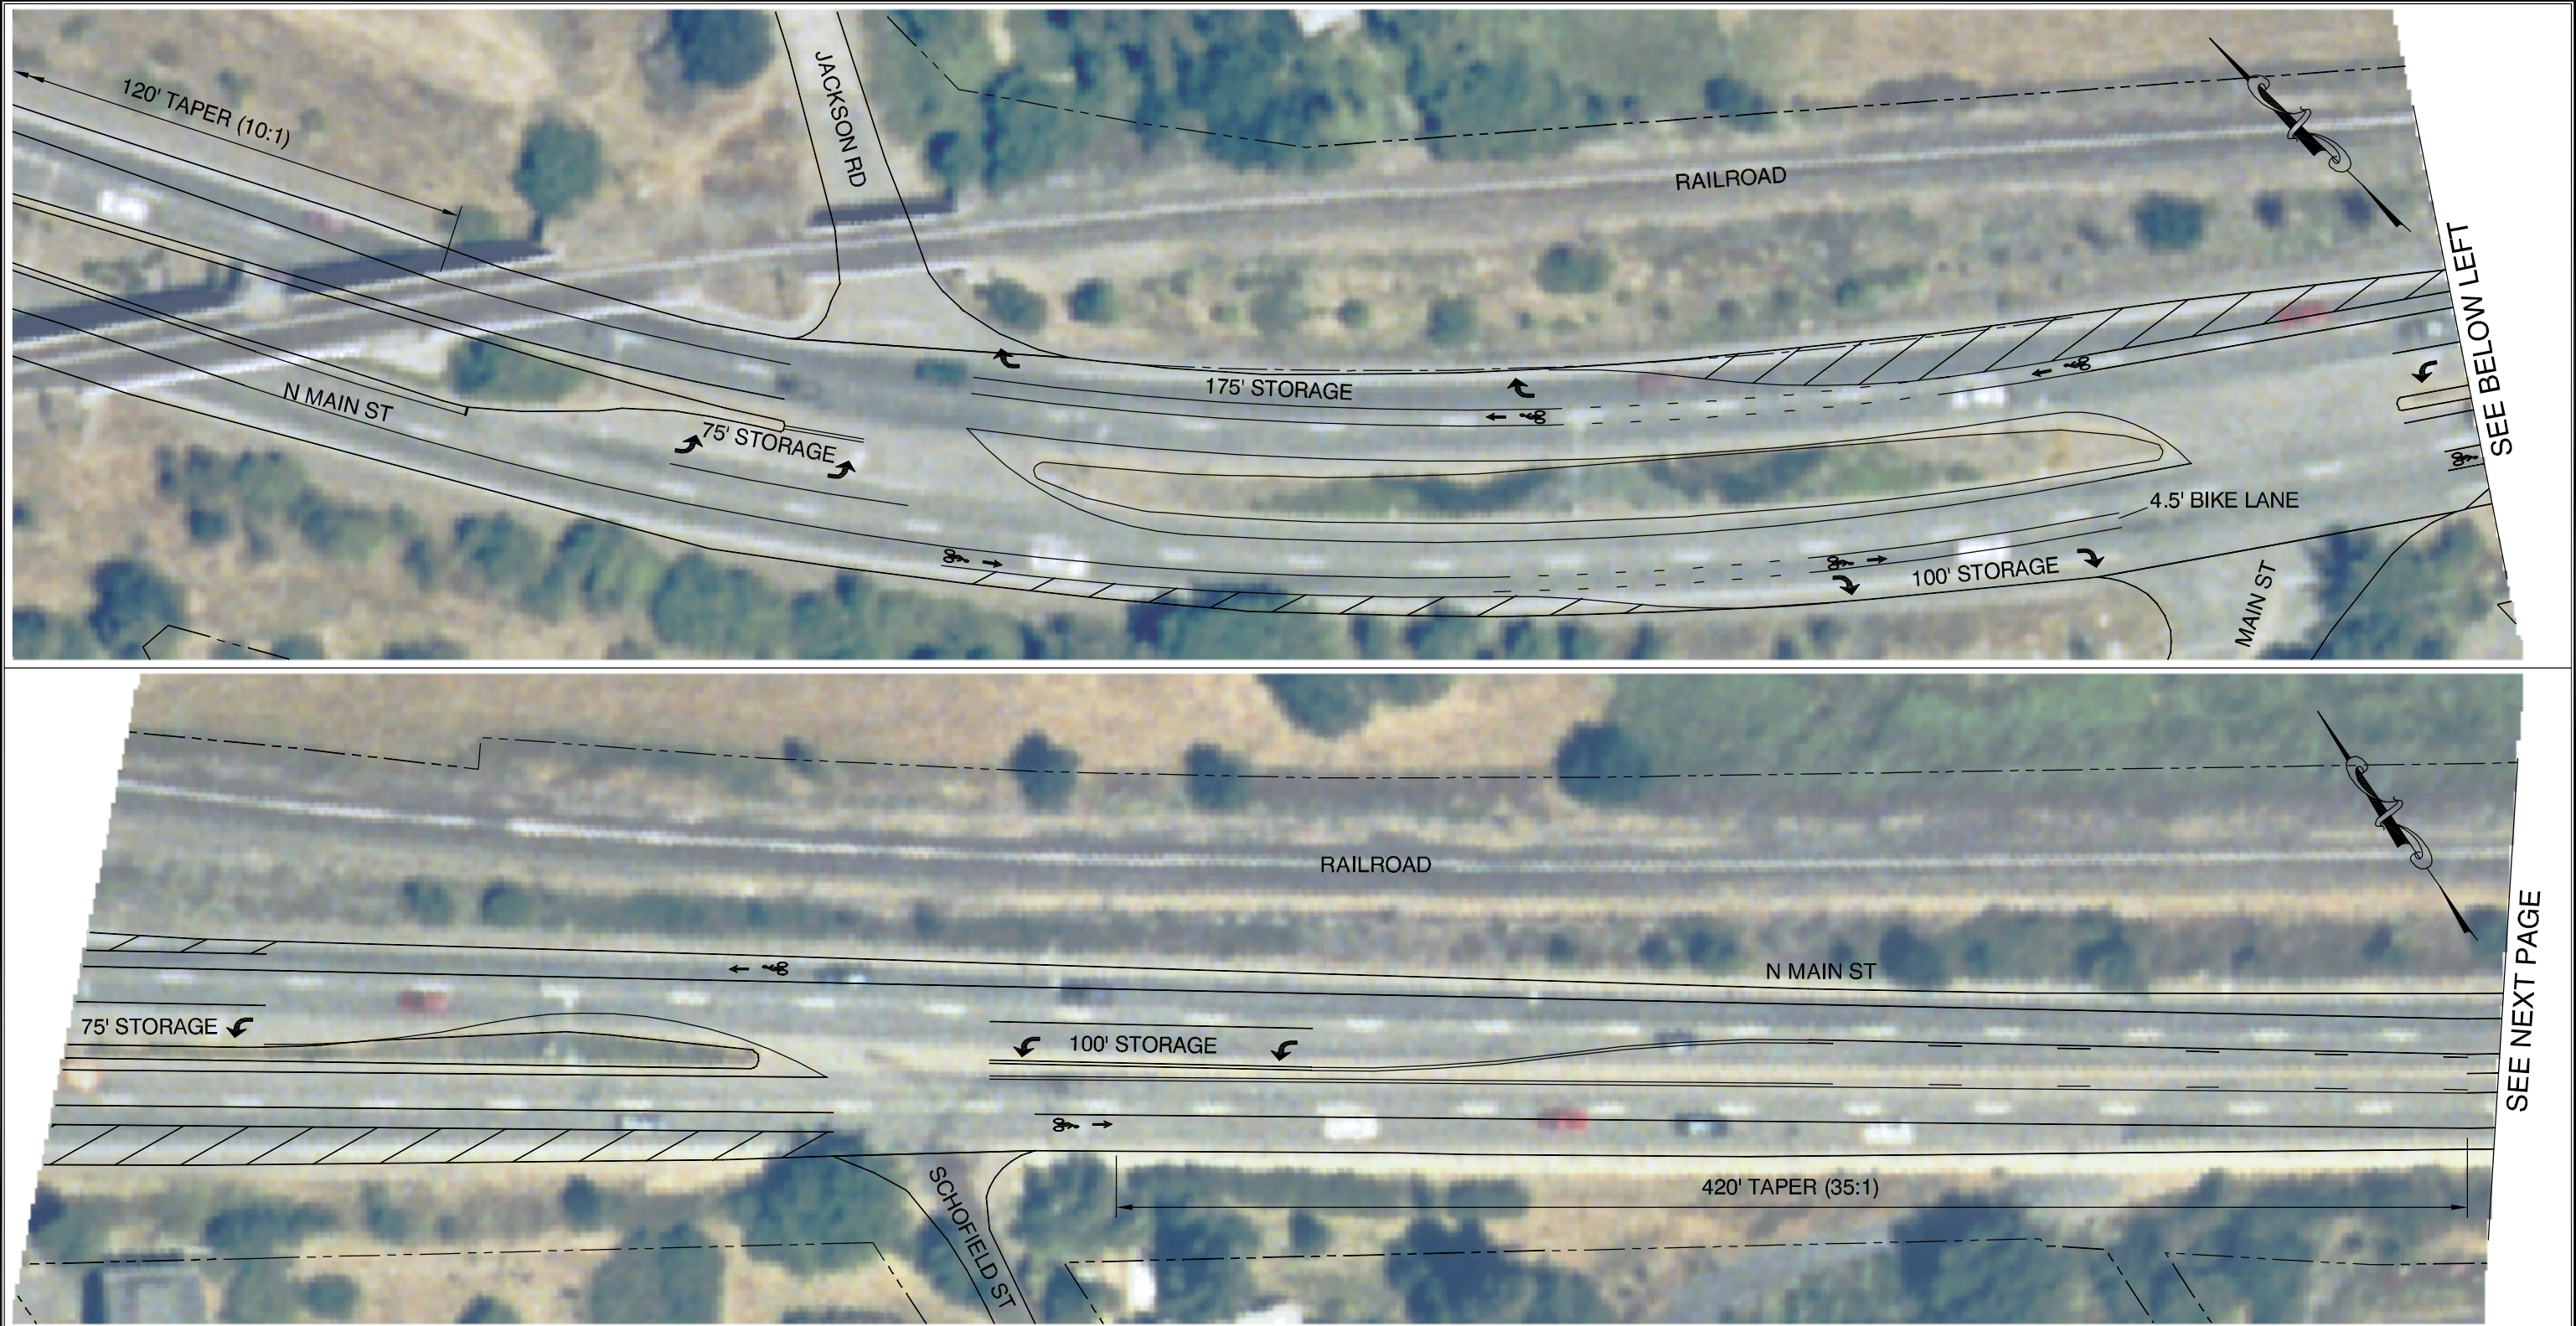


**N MAIN STREET ROAD DIET
FOR DISCUSSION PURPOSES ONLY**



**Figure
2**

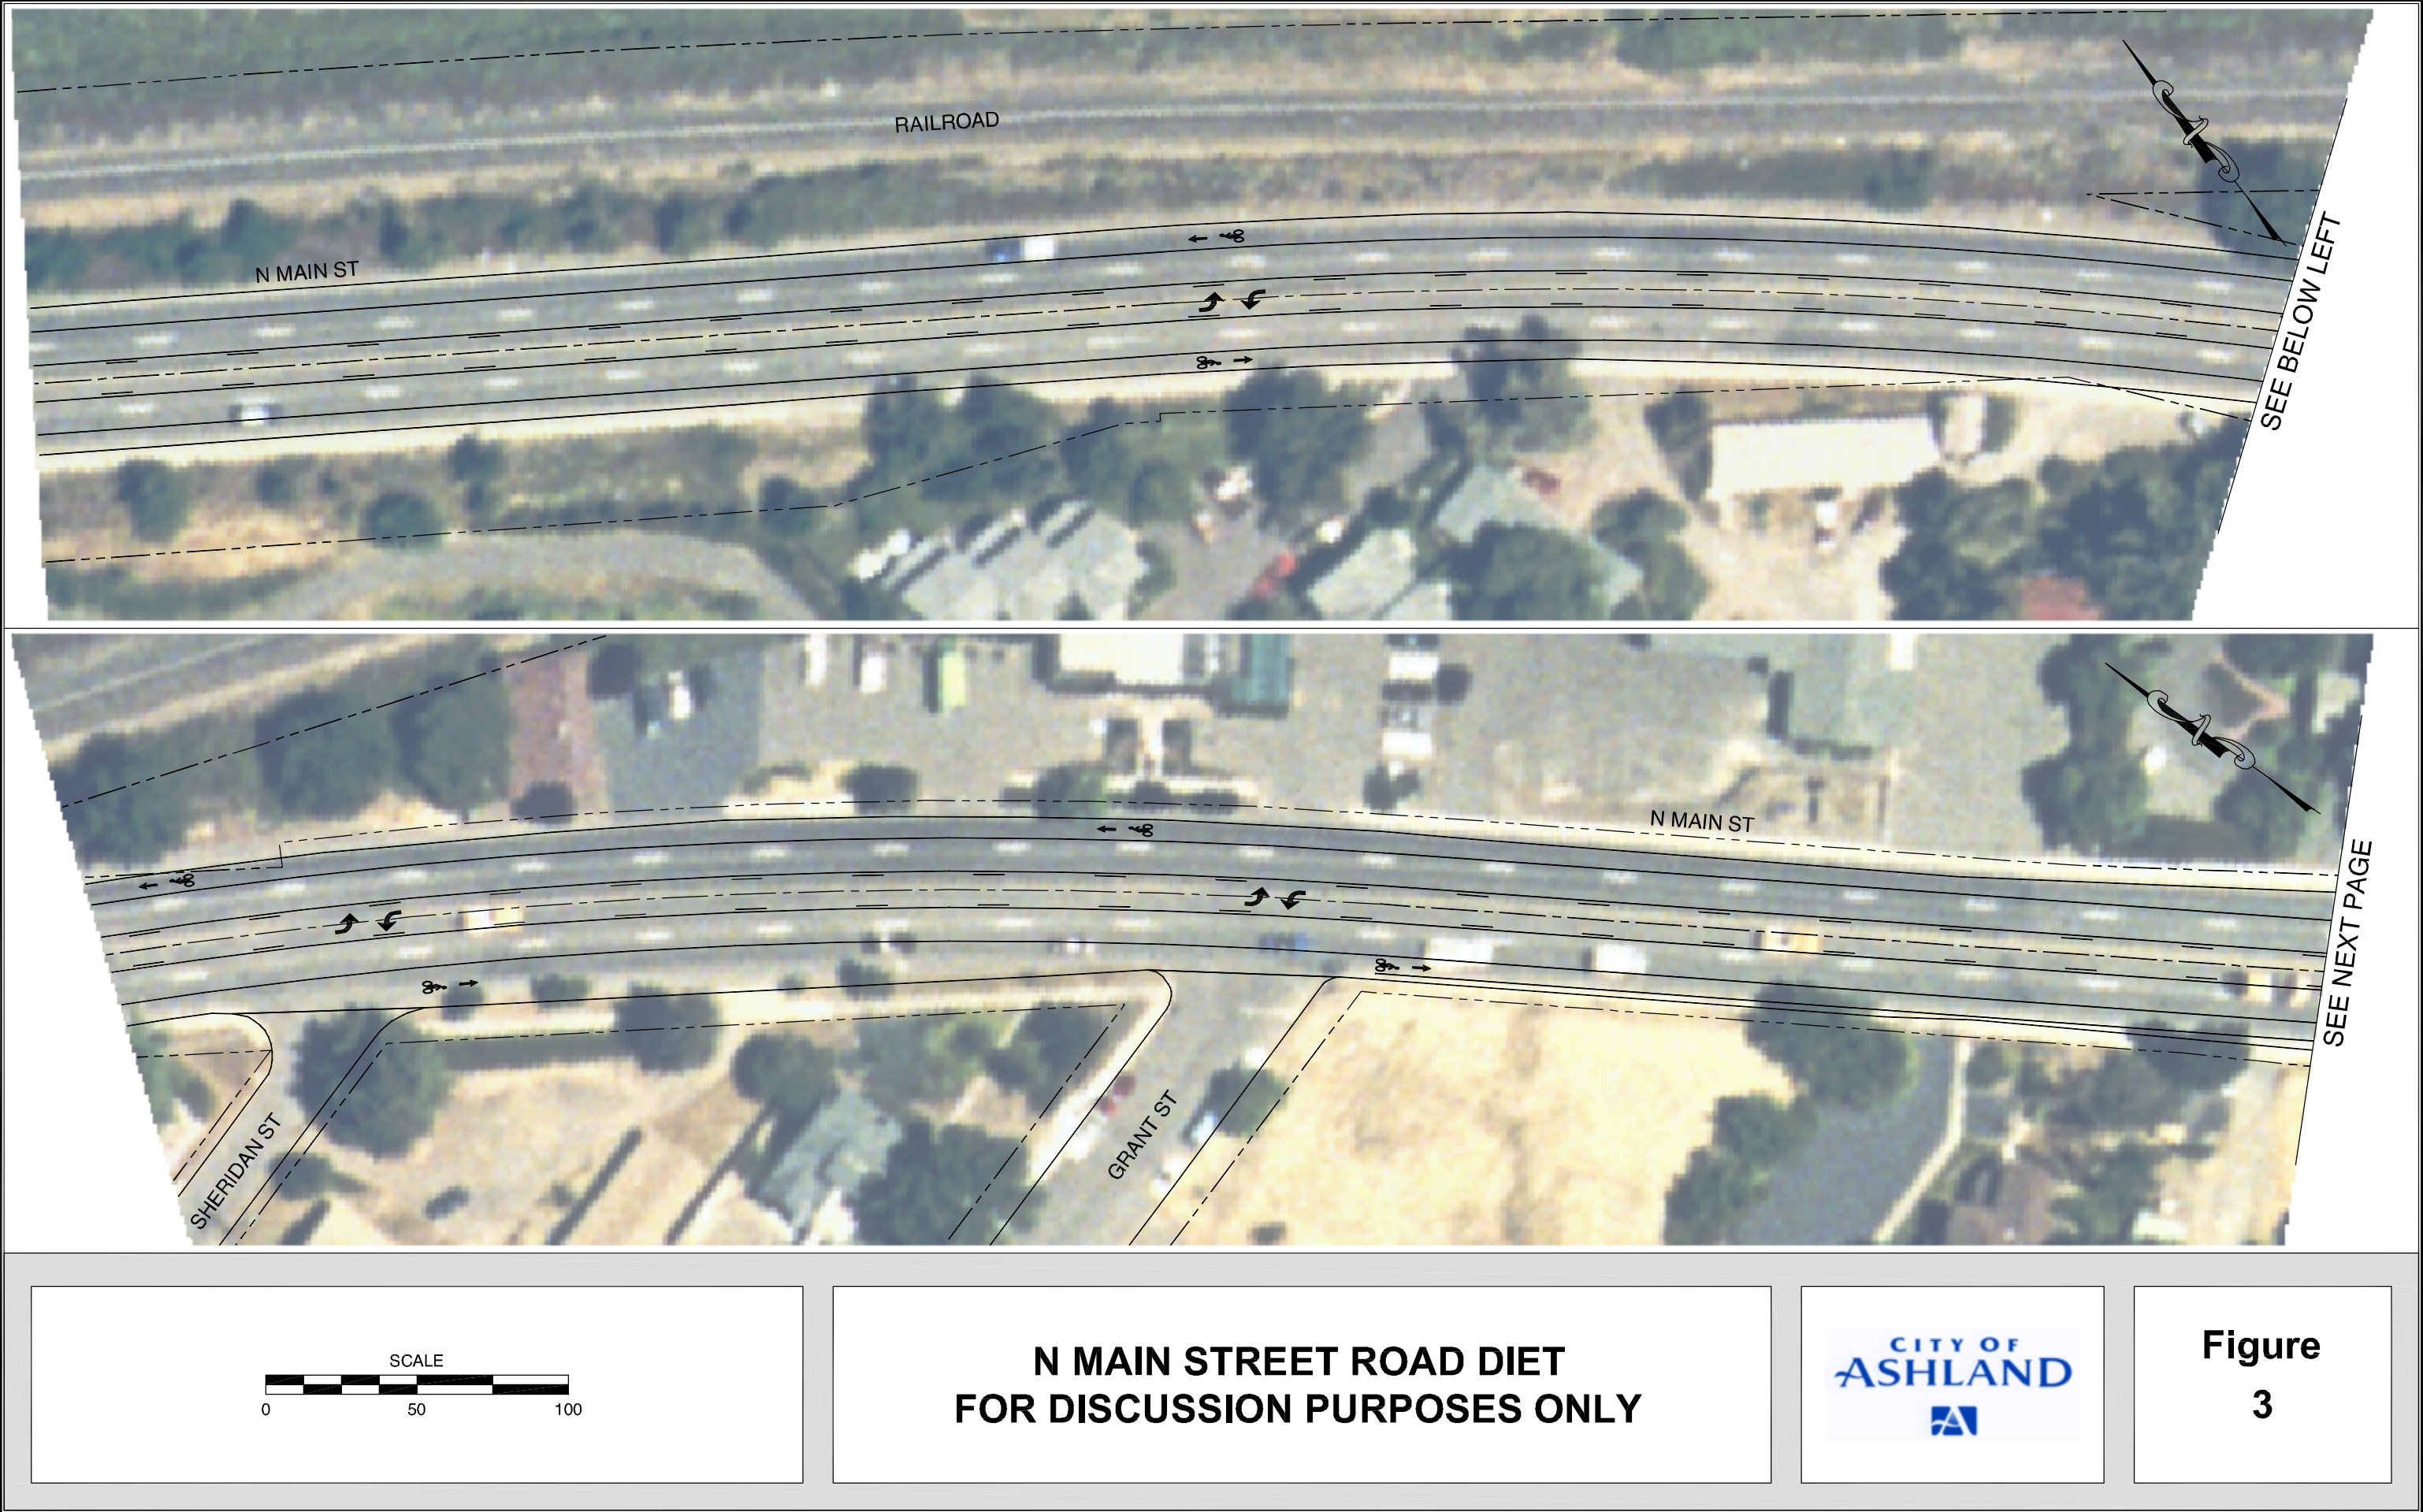



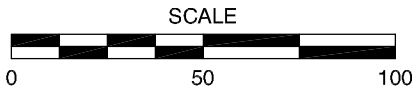


**N MAIN STREET ROAD DIET
FOR DISCUSSION PURPOSES ONLY**



**Figure
4**

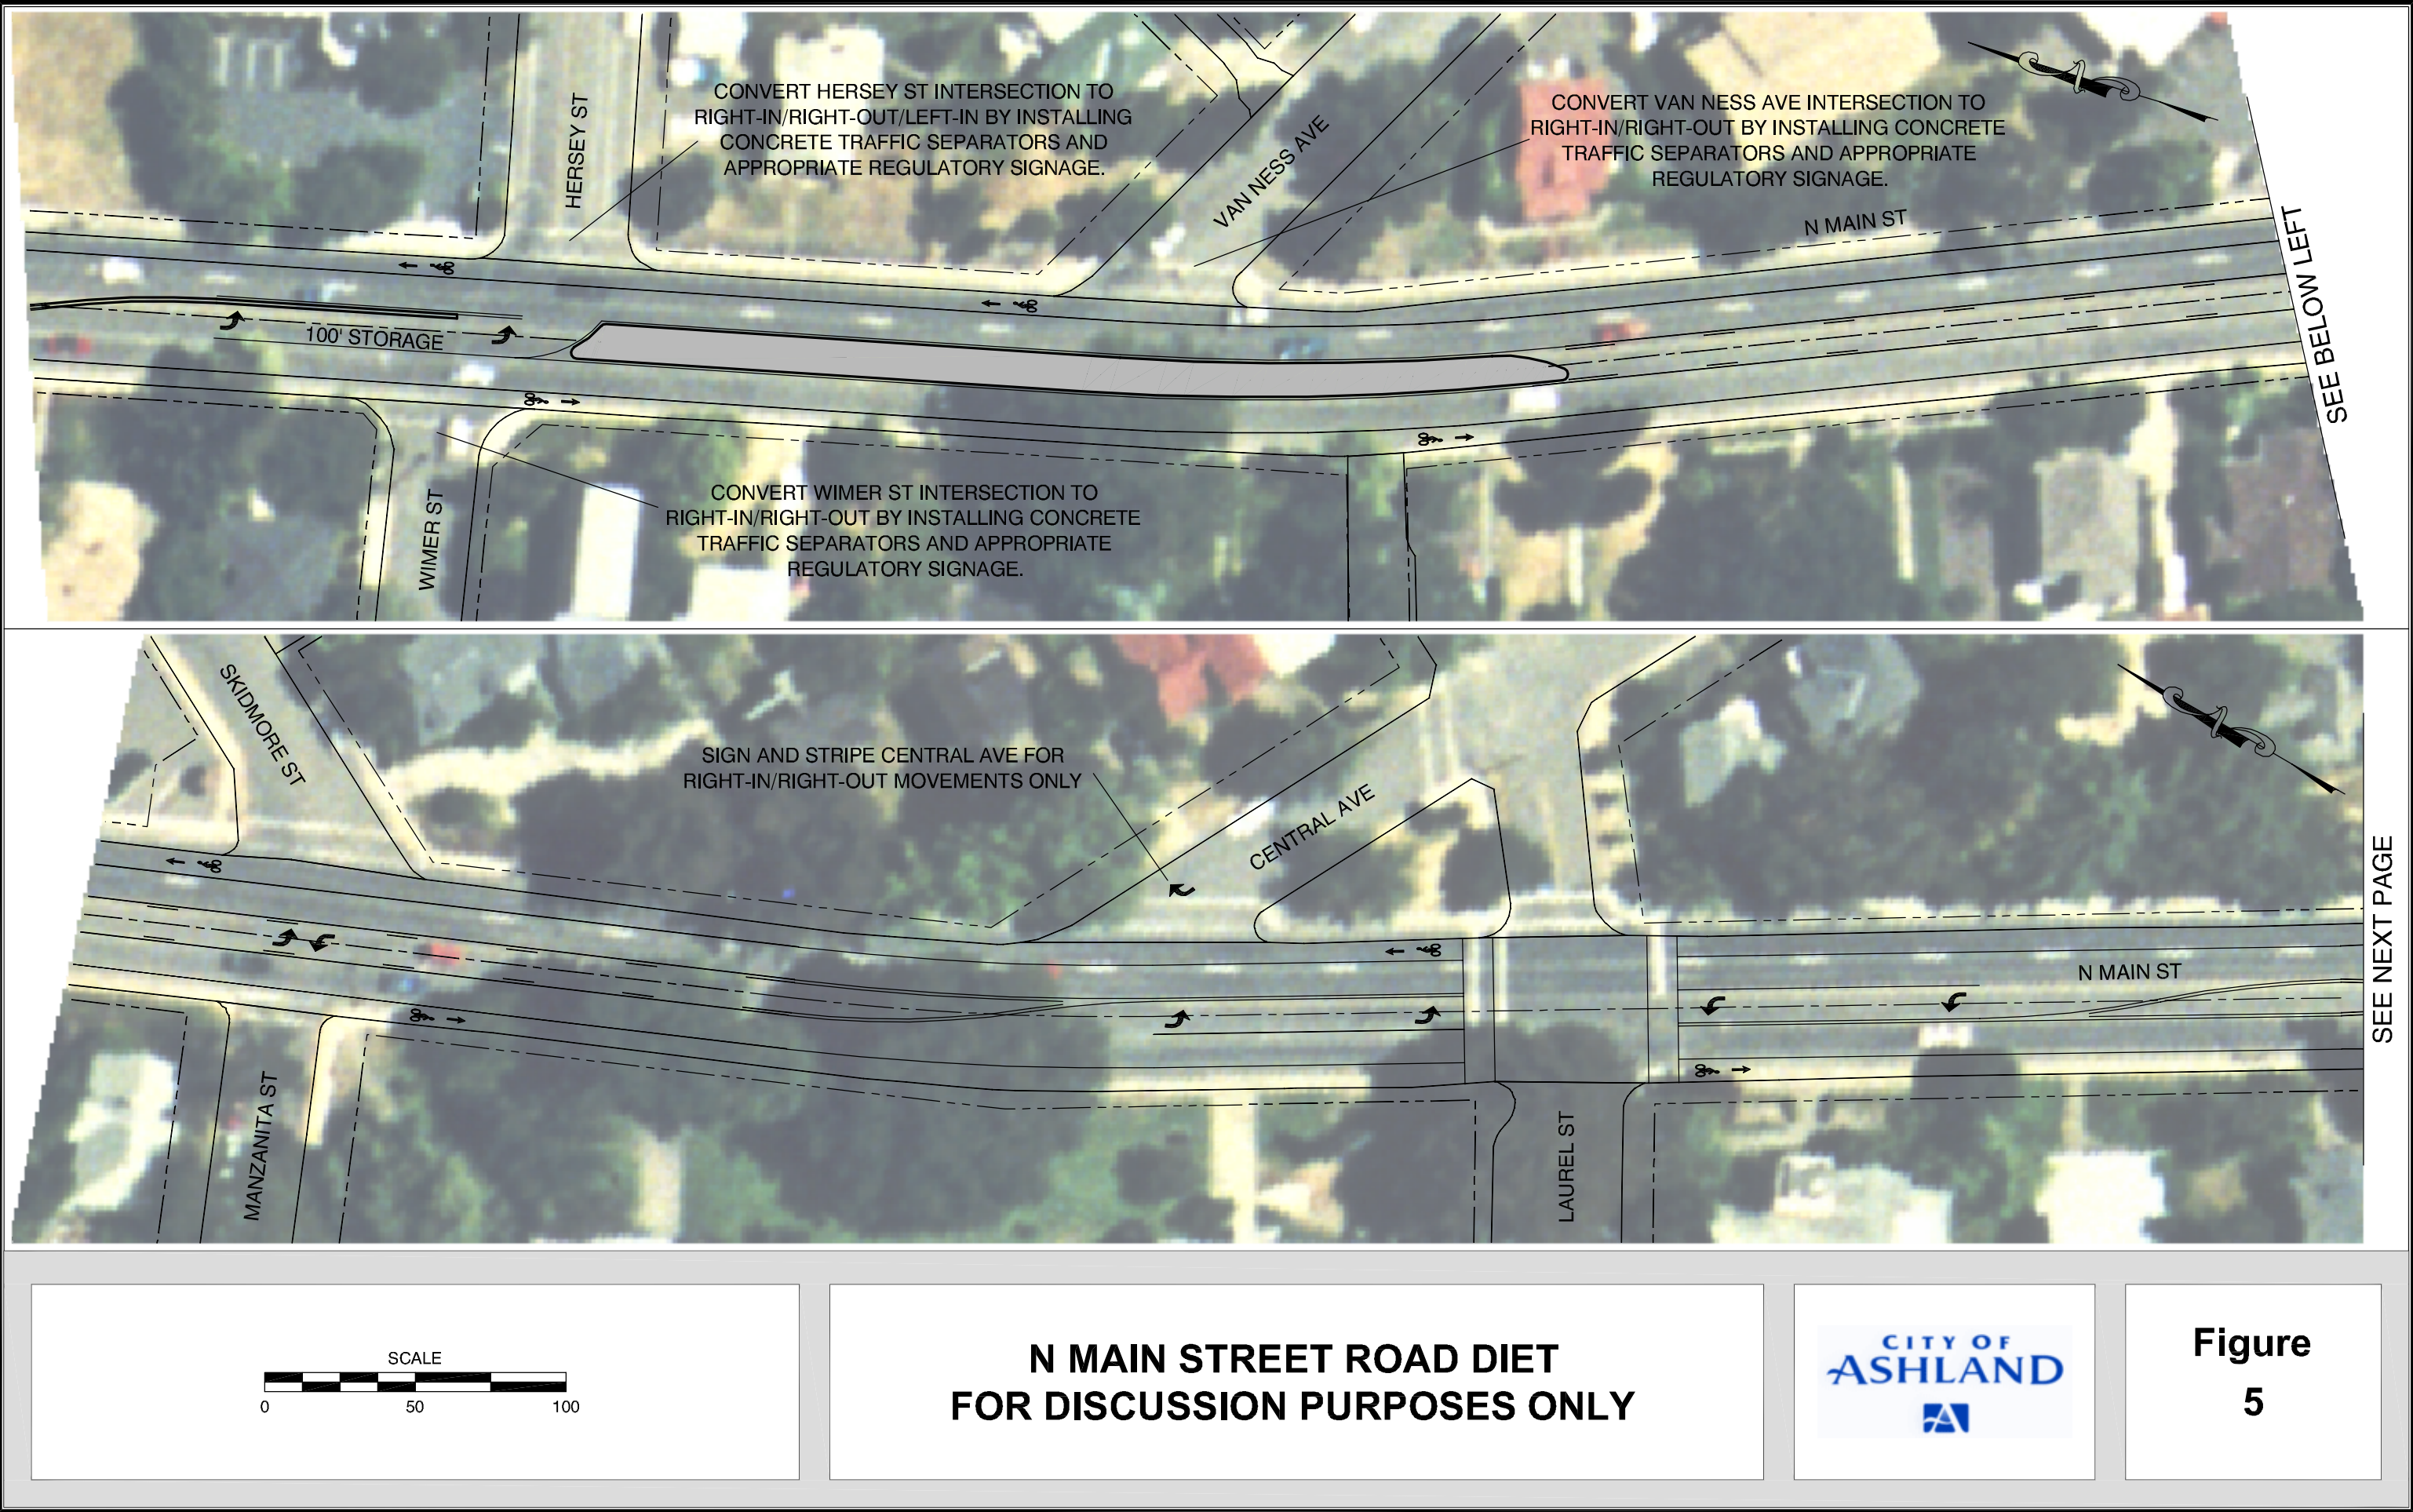

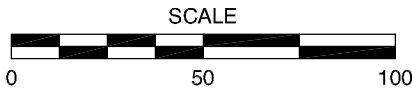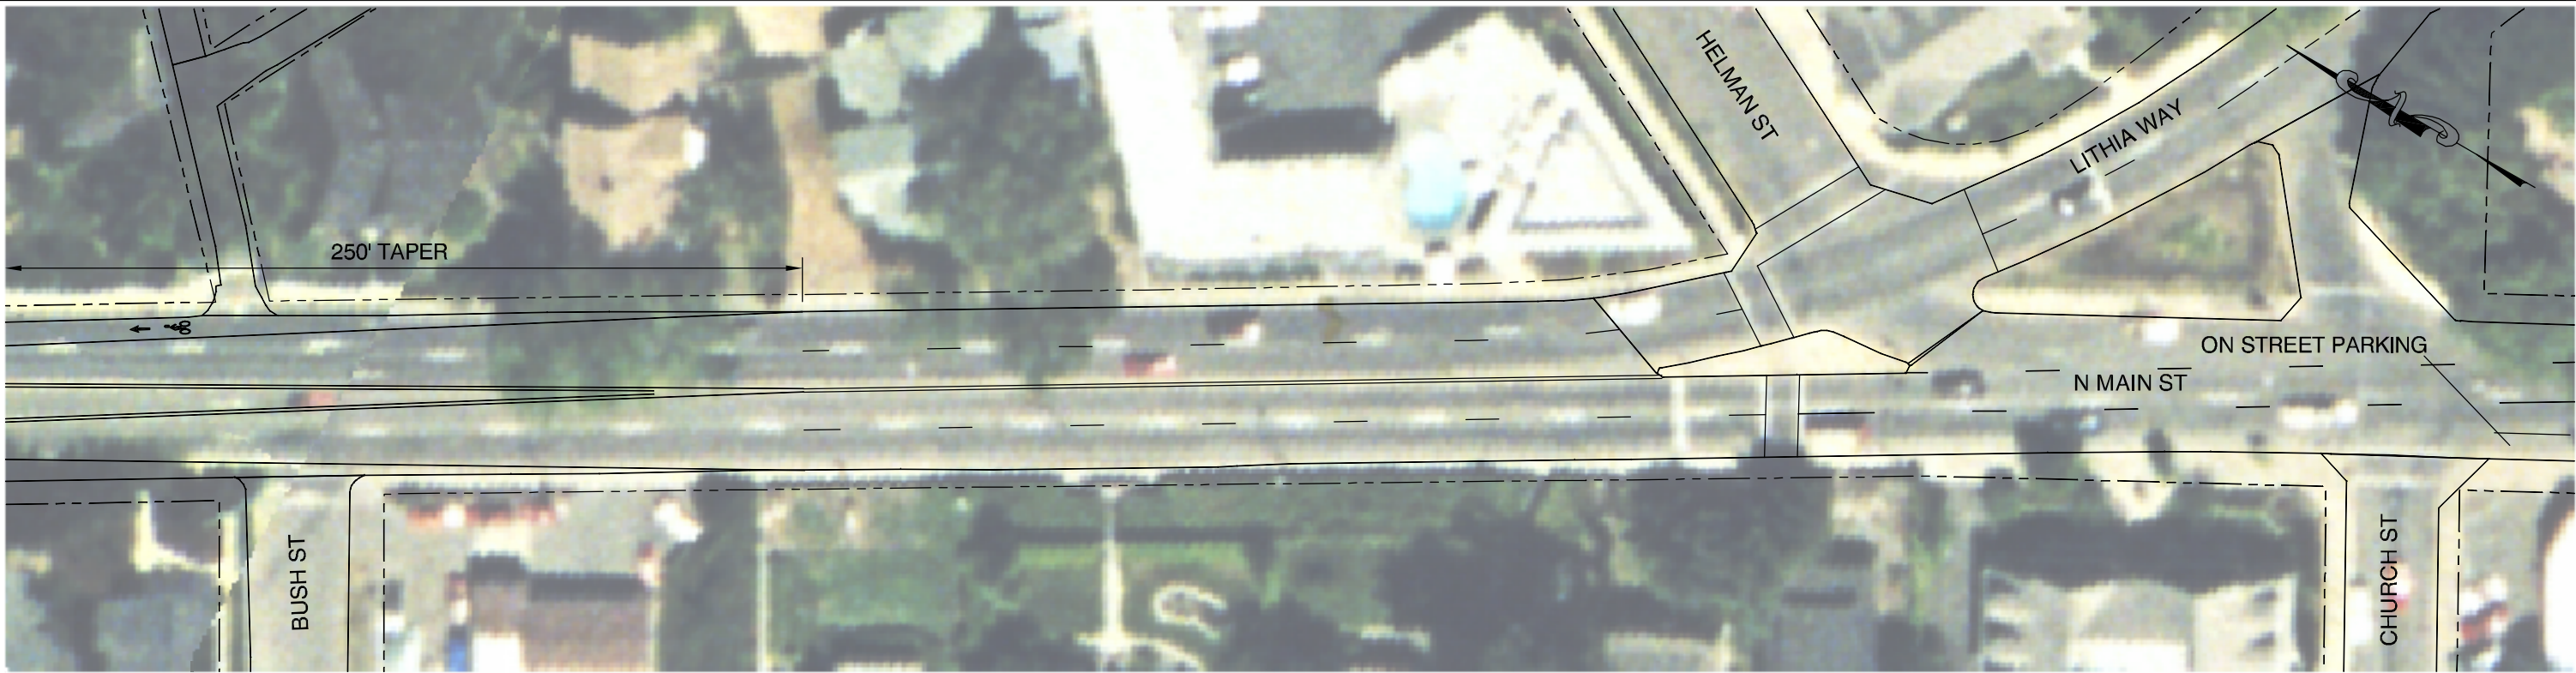

**N MAIN STREET ROAD DIET
FOR DISCUSSION PURPOSES ONLY**



**Figure
6**